






SITE:
Manurewa Library
7 Hill Road, Manurewa,
Auckland 2102

KEY	
	Existing South Auckland Libraries Locations
	Existing South Auckland Community Centres

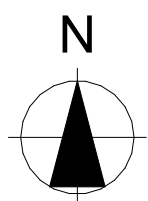

Manurewa Community Hub

7 Hill Road, Hill Park Manurewa Auckland 2102

Preliminary Concept Design Issue

Title
Wider Context Plan

Date
17/04/2026

Scale
@A3

Client
Auckland Council



P.O. Box 8807 Symonds St, Auckland, NZ
Ph (09)308-0070 Email:info@penzl.co.nz

ref no.
pe23100

sheet no.
A100


revision



KEY	
	Bus Stops
	Bus Routes
	Train Station
	Train Route
	Schools
	Parks
	Recreation Services
	5-min Walking Circle
	10-min Walking Circle

Overall Site Context Plan

1:30000

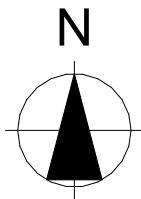

Manurewa Community Hub

7 Hill Road, Hill Park Manurewa Auckland 2102

Preliminary Concept Design Issue

Title
Overall Site Context Plan

Date
17/04/2026

Scale
1:30000 @A3

Client
Auckland Council



P.O. Box 8807 Symonds St, Auckland, NZ
Ph (09)308-0070 Email:info@penzl.co.nz

ref no.
pe23100

sheet no.
A101

revision



Overall Site Aerial

1:1000

VIEW 1 - View from Newhook Lane and Front Parking



VIEW 2 - Main Entrance to Library




VIEW 3 - Entrance to CAB



VIEW 4 - View from Hill Road and Adjacent Cafe



VIEW 5 - Pathway from Carpark to Back of Library

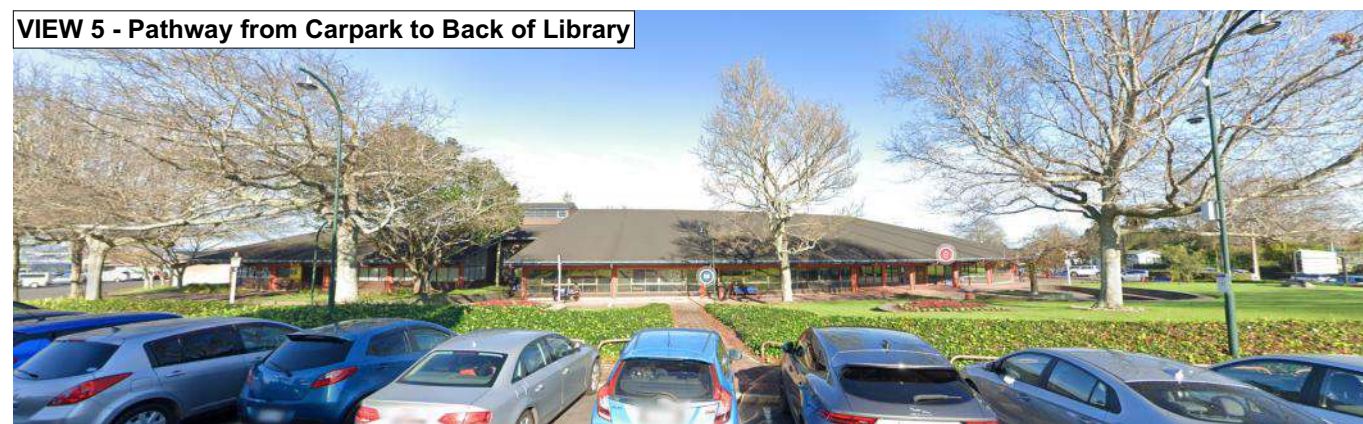

VIEW 6 - Back of Library and CAB



Manurewa Community Hub

7 Hill Road, Hill Park Manurewa Auckland 2102

Preliminary Concept Design Issue

Title
Existing Street Views

Date
17/04/2026

Scale
1:1000 @A3

Client
Auckland Council




P.O. Box 8807 Symonds St, Auckland, NZ
Ph (09)308-0070 Email: info@penzl.co.nz

ref no.
pe23100

sheet no.
A102


revision

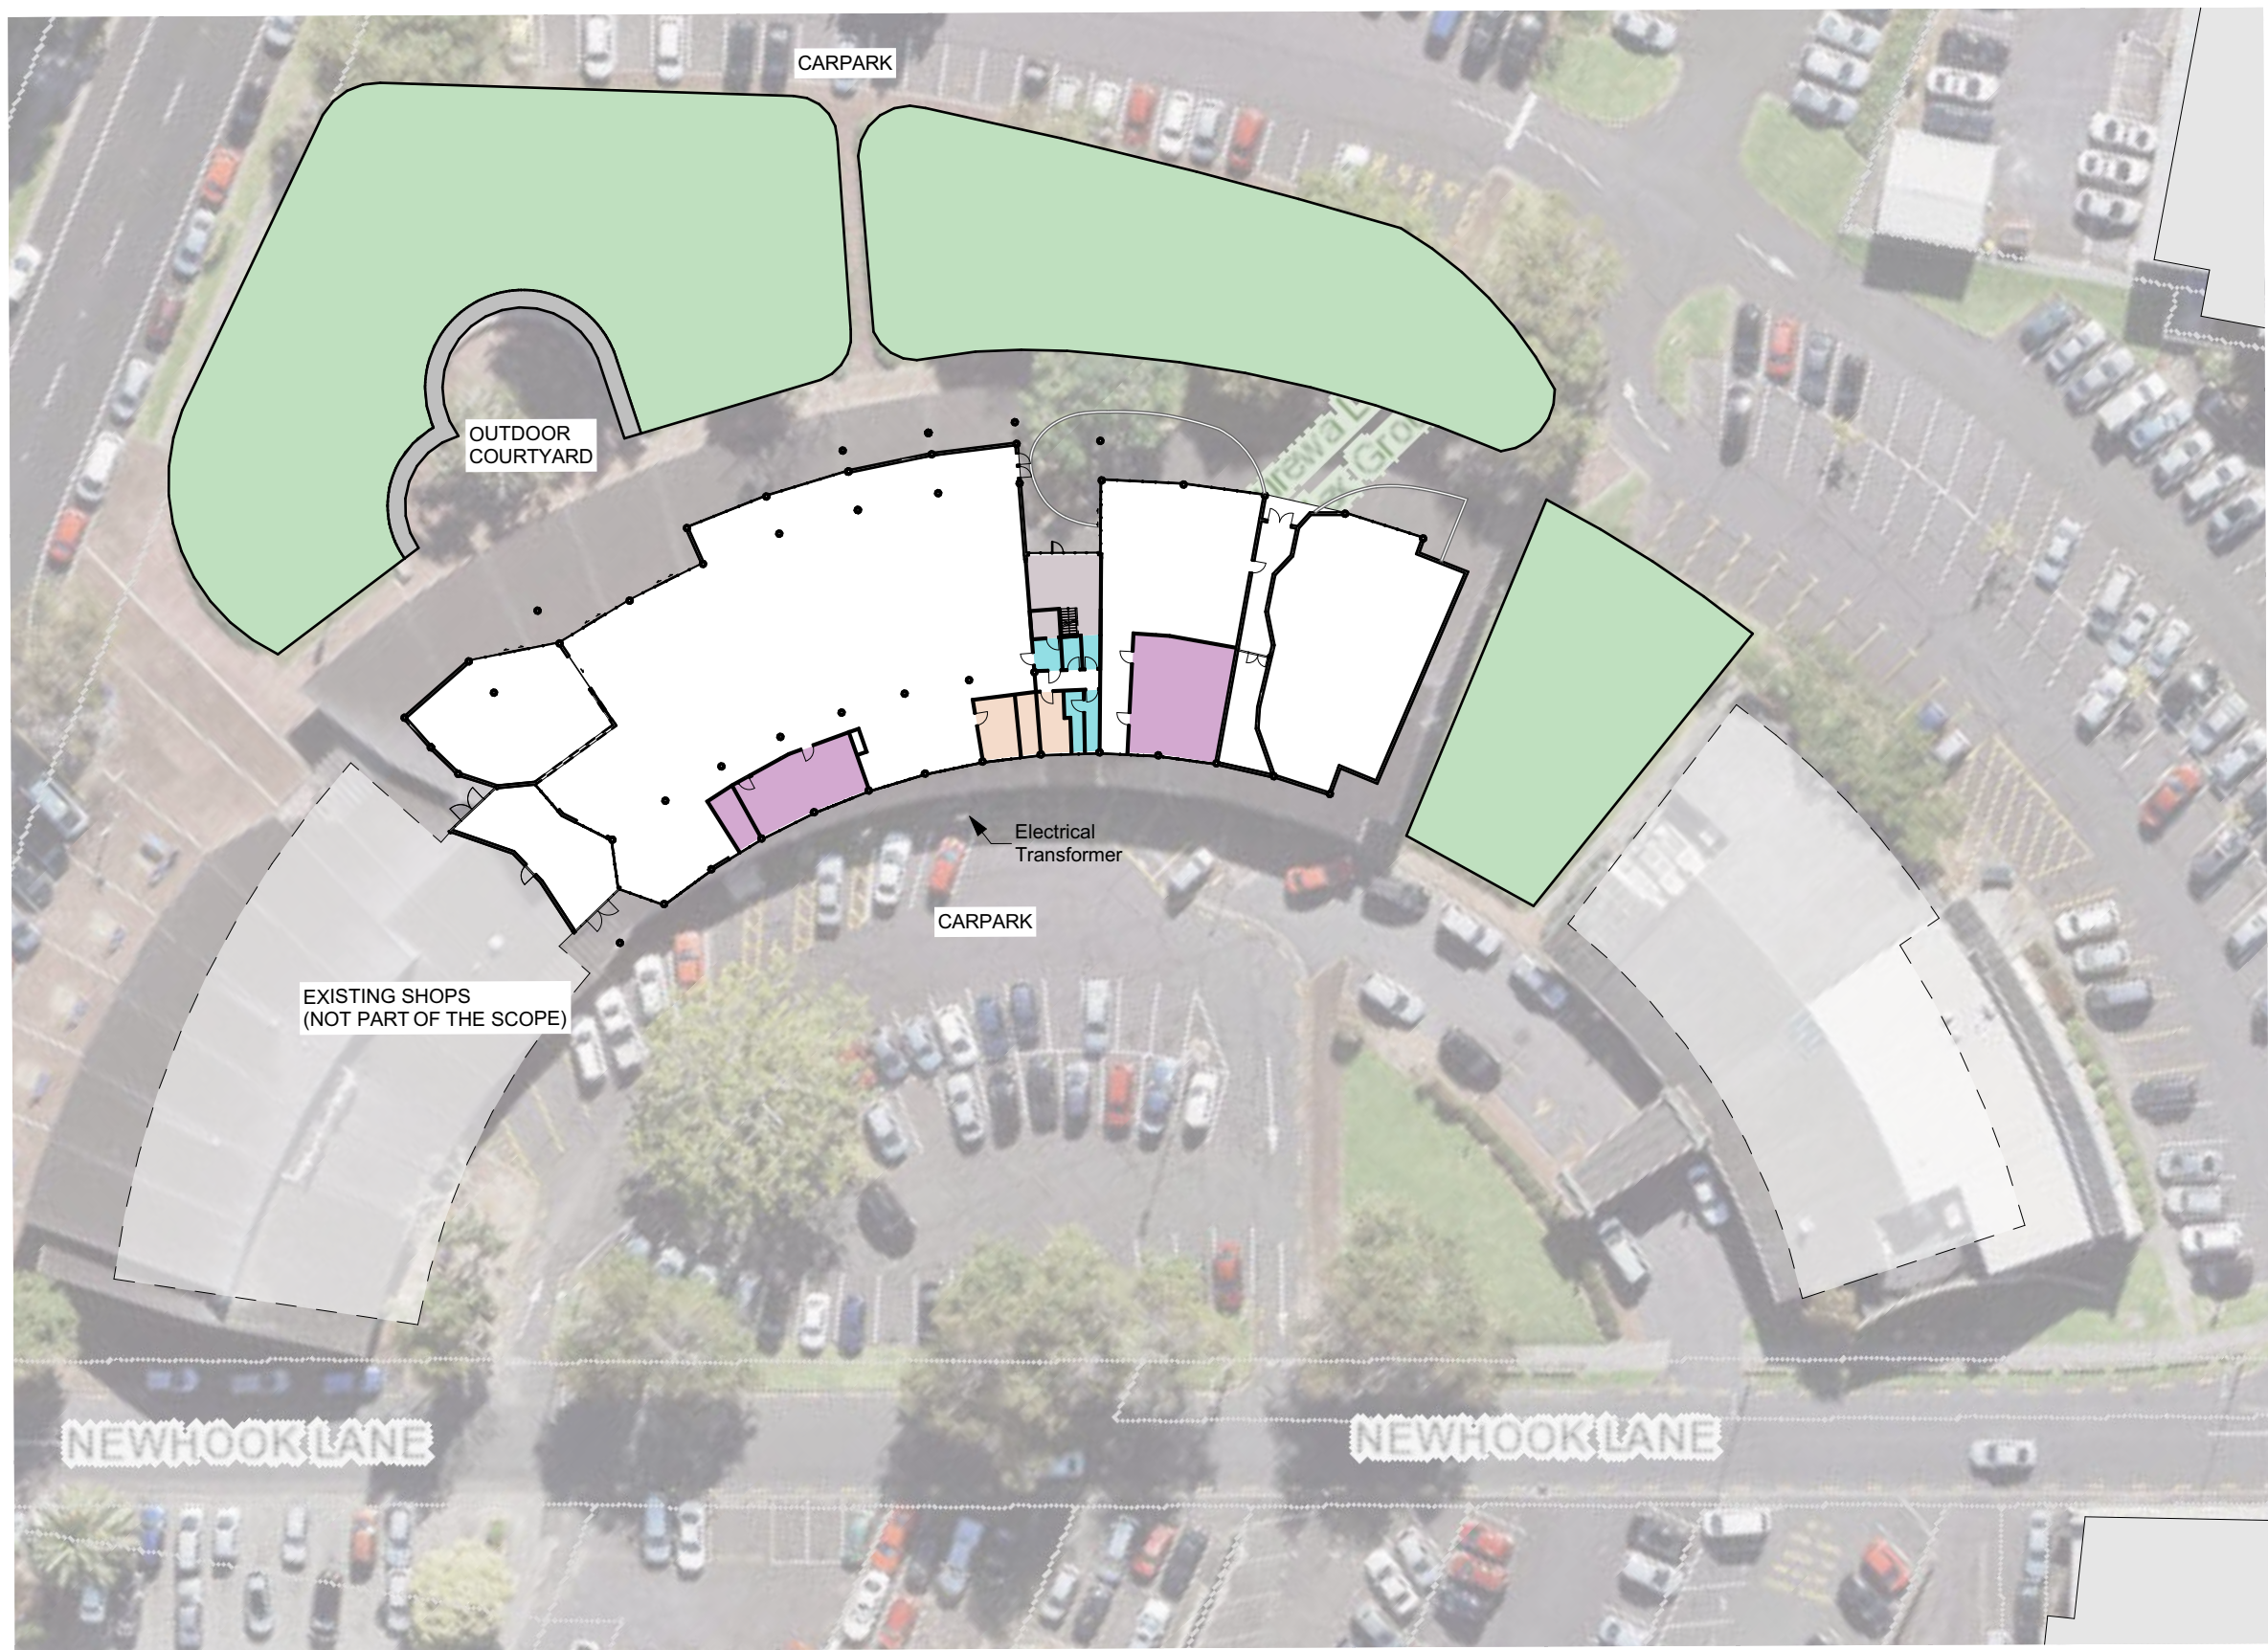

1

Overall Existing Site Plan

1:500

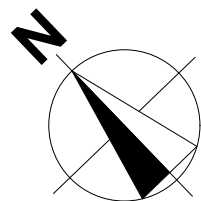

Manurewa Community Hub

7 Hill Road, Hill Park Manurewa Auckland 2102

Preliminary Concept Design Issue

Title
Existing Site Plan

Date
17/04/2026

Scale
1:500 @A3

Client
Auckland Council





P.O. Box 8807 Symonds St, Auckland, NZ
Ph (09)308-0070 Email: info@penzl.co.nz

ref no.
pe23100

sheet no.
A103

revision

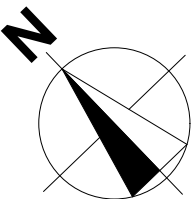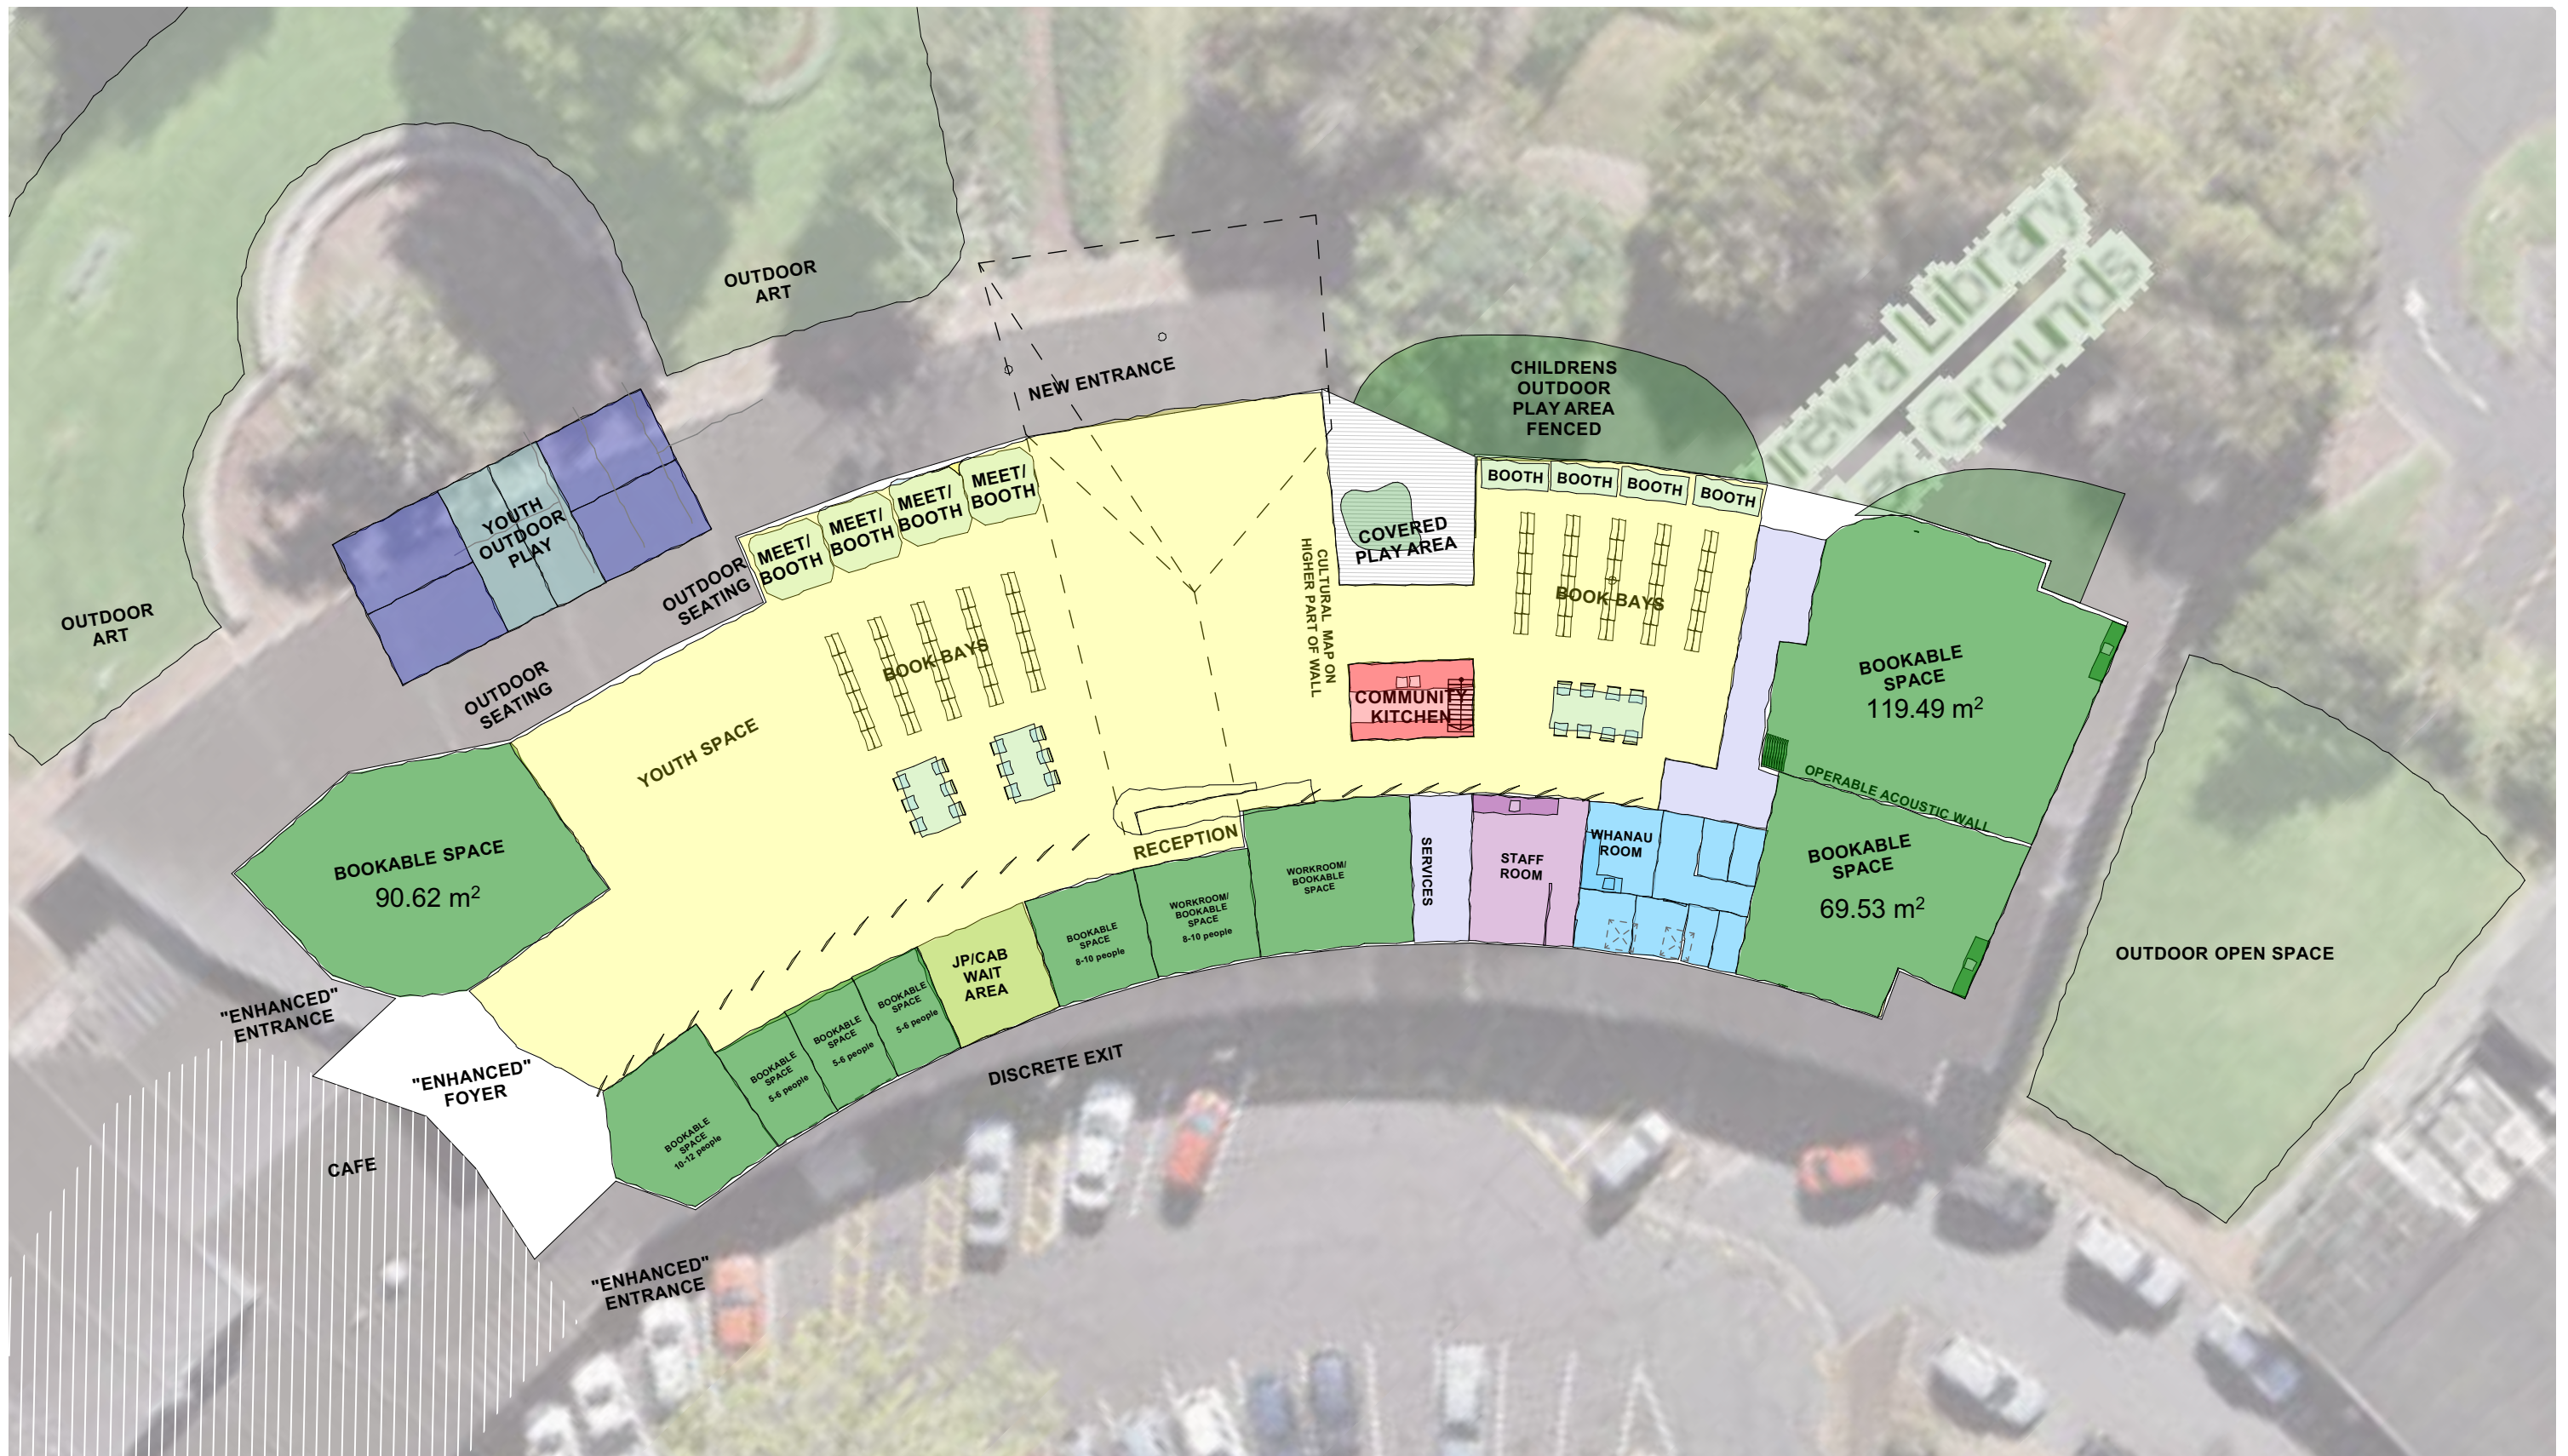

Manurewa Community Hub

7 Hill Road, Hill Park Manurewa Auckland 2102

Preliminary Concept Design Issue

Title
Spatial Layout Plan

Date
17/04/2026

Scale
1:250 @A3



P.O. Box 8807 Symonds St, Auckland, NZ
Ph (09)308-0070 Email: info@penzl.co.nz

ref no.
pe23100

sheet no.
A200

revision

Client
Auckland Council





2

Generic Perspective - Gable 2



Generic Perspective - Monopitch 2

Manurewa Community Hub

7 Hill Road, Hill Park Manurewa Auckland 2102

Preliminary Concept Design Issue

Title
General Perspectives - Design Series 2

Date
17/04/2026

Scale
1:0.7353, 1:200 @A3

Client
Auckland Council




P.O. Box 8807 Symonds St, Auckland, NZ
Ph (09)308-0070 Email: info@penzl.co.nz

ref no.
pe23100

sheet no.
A401

revision

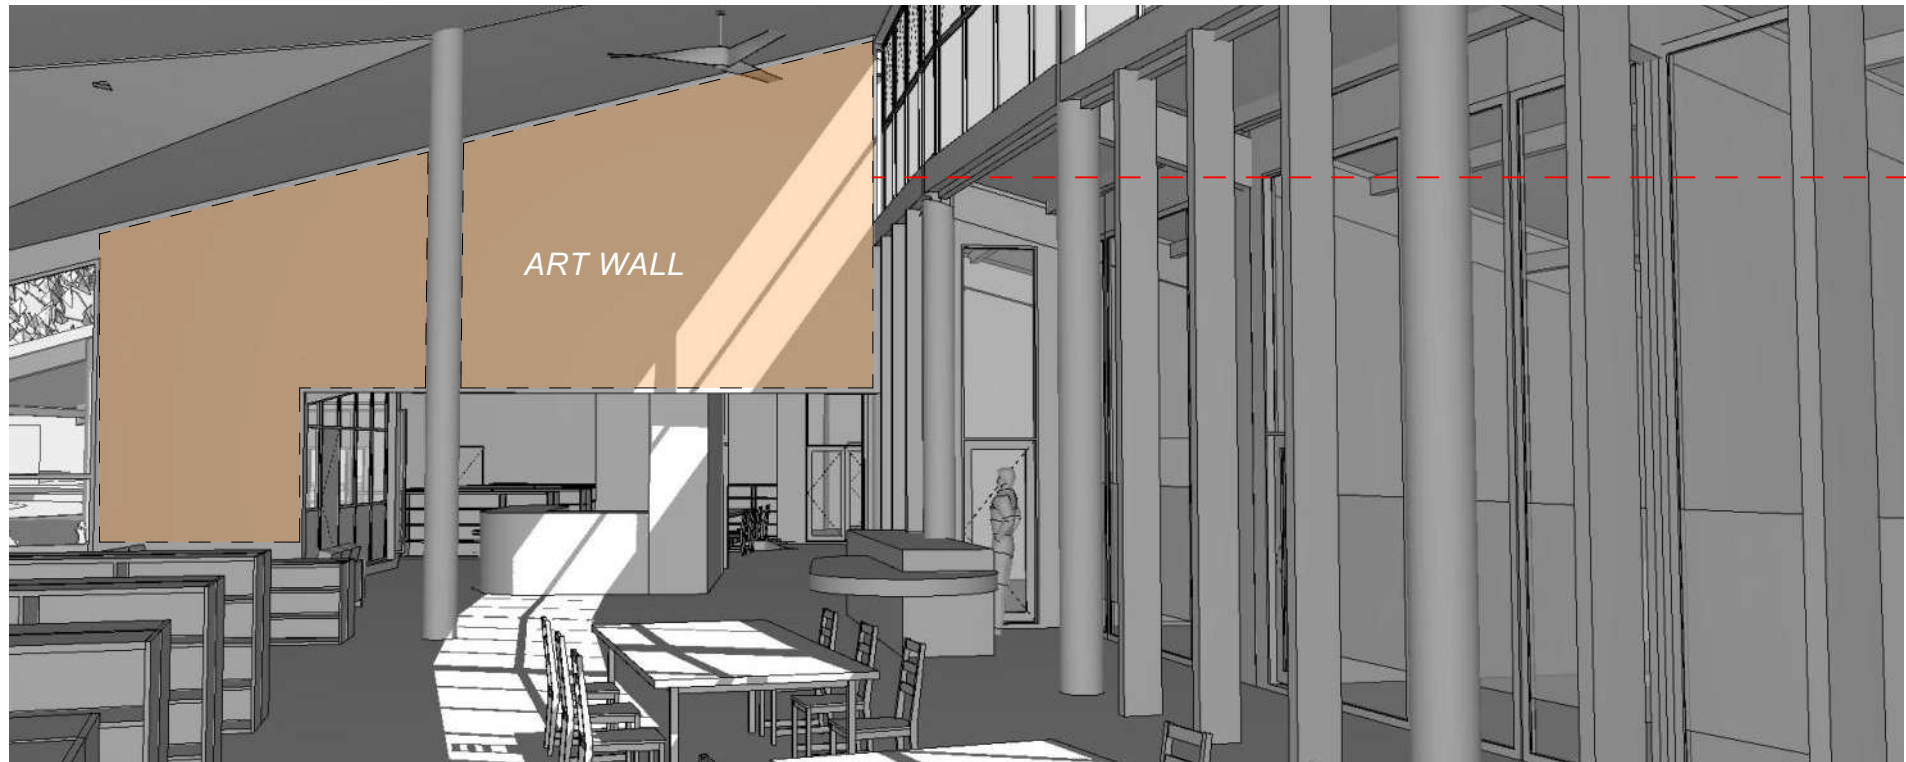

1

Generic Perspective - Interior



Art wall - Reference Only



Ceiling Panels



2

Generic Perspective - Interior



Ceiling Panels - Reference Only

Manurewa Community Hub

7 Hill Road, Hill Park Manurewa Auckland 2102

Preliminary Concept Design Issue

Title
General Perspectives - Proposed Interior

Date
17/04/2026

Scale
1:267.8580, 1:200, 1:1.9199, 1:3.0369, 1:1.0855 @A3

Client
Auckland Council



P.O. Box 8807 Symonds St, Auckland, NZ
Ph (09)308-0070 Email: info@penzl.co.nz

ref no.
pe23100

sheet no.
A403

revision




Generic Perspective - Existing View Front



Generic Perspective - Existing View Back



Generic Perspective - Existing View Interior

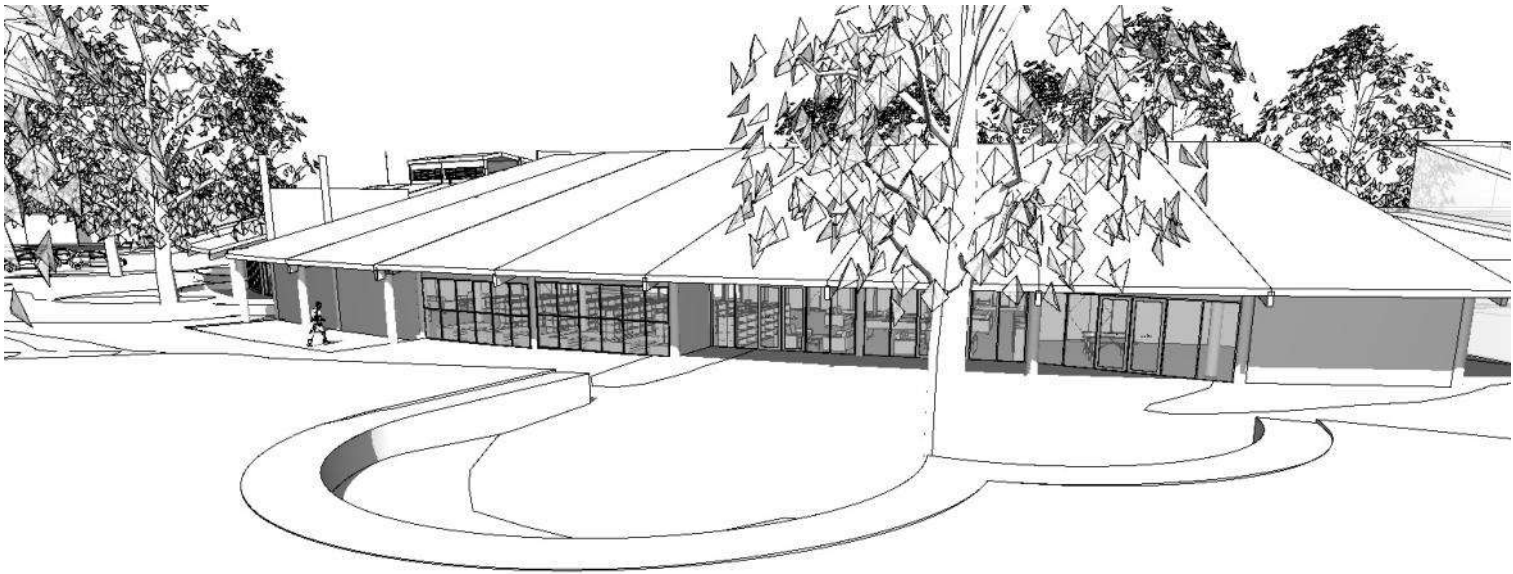

Generic Perspective - Existing Courtyard

Manurewa Community Hub

7 Hill Road, Hill Park Manurewa Auckland 2102

Preliminary Concept Design Issue

Title
General Perspectives - Existing

Date
17/04/2026

Scale
@A3

Client
Auckland Council



P.O. Box 8807 Symonds St, Auckland, NZ
Ph (09)308-0070 Email:info@penzl.co.nz

ref no.
pe23100

sheet no.
A404

revision